


ARCHITECTURAL PLAN PACKAGE



THE SHOPPES AT MIDDLETOWN

A-1

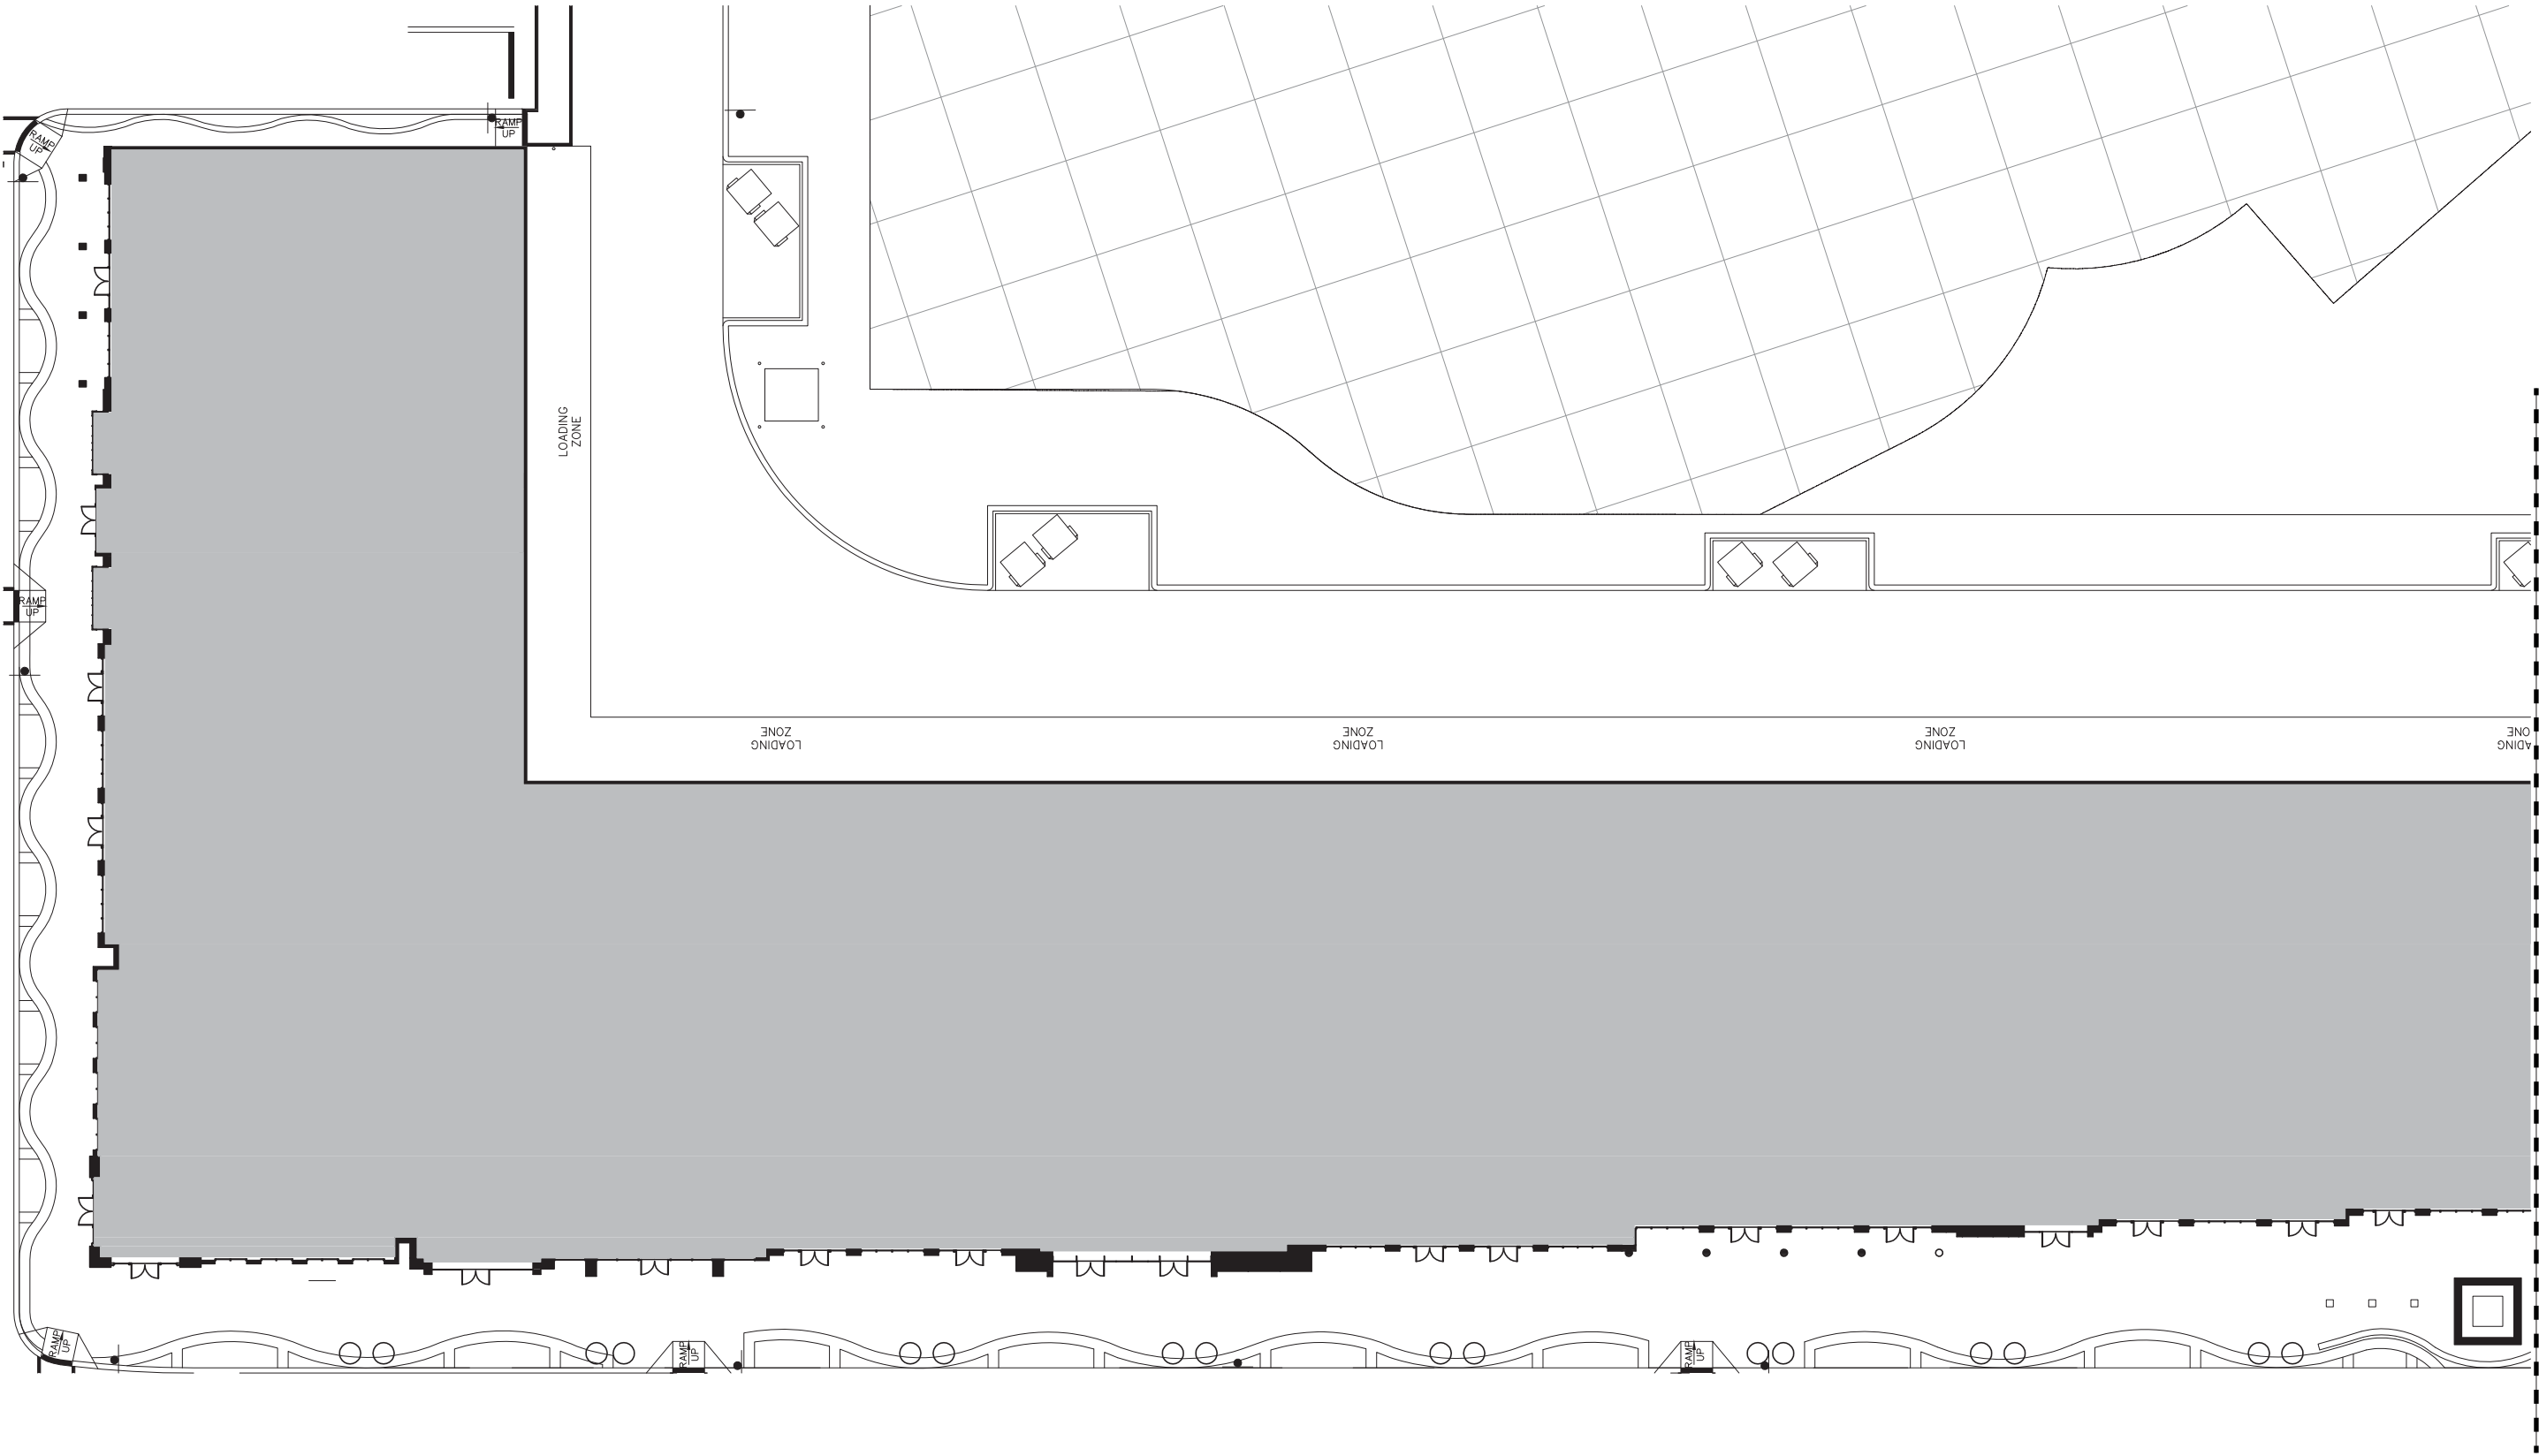


SCALE: *N.T.S*

REFER TO CIVIL EXHIBITS FOR BUILDING SQUARE-FOOTAGE

THE SHOPPES AT MIDDLETOWN

A-2

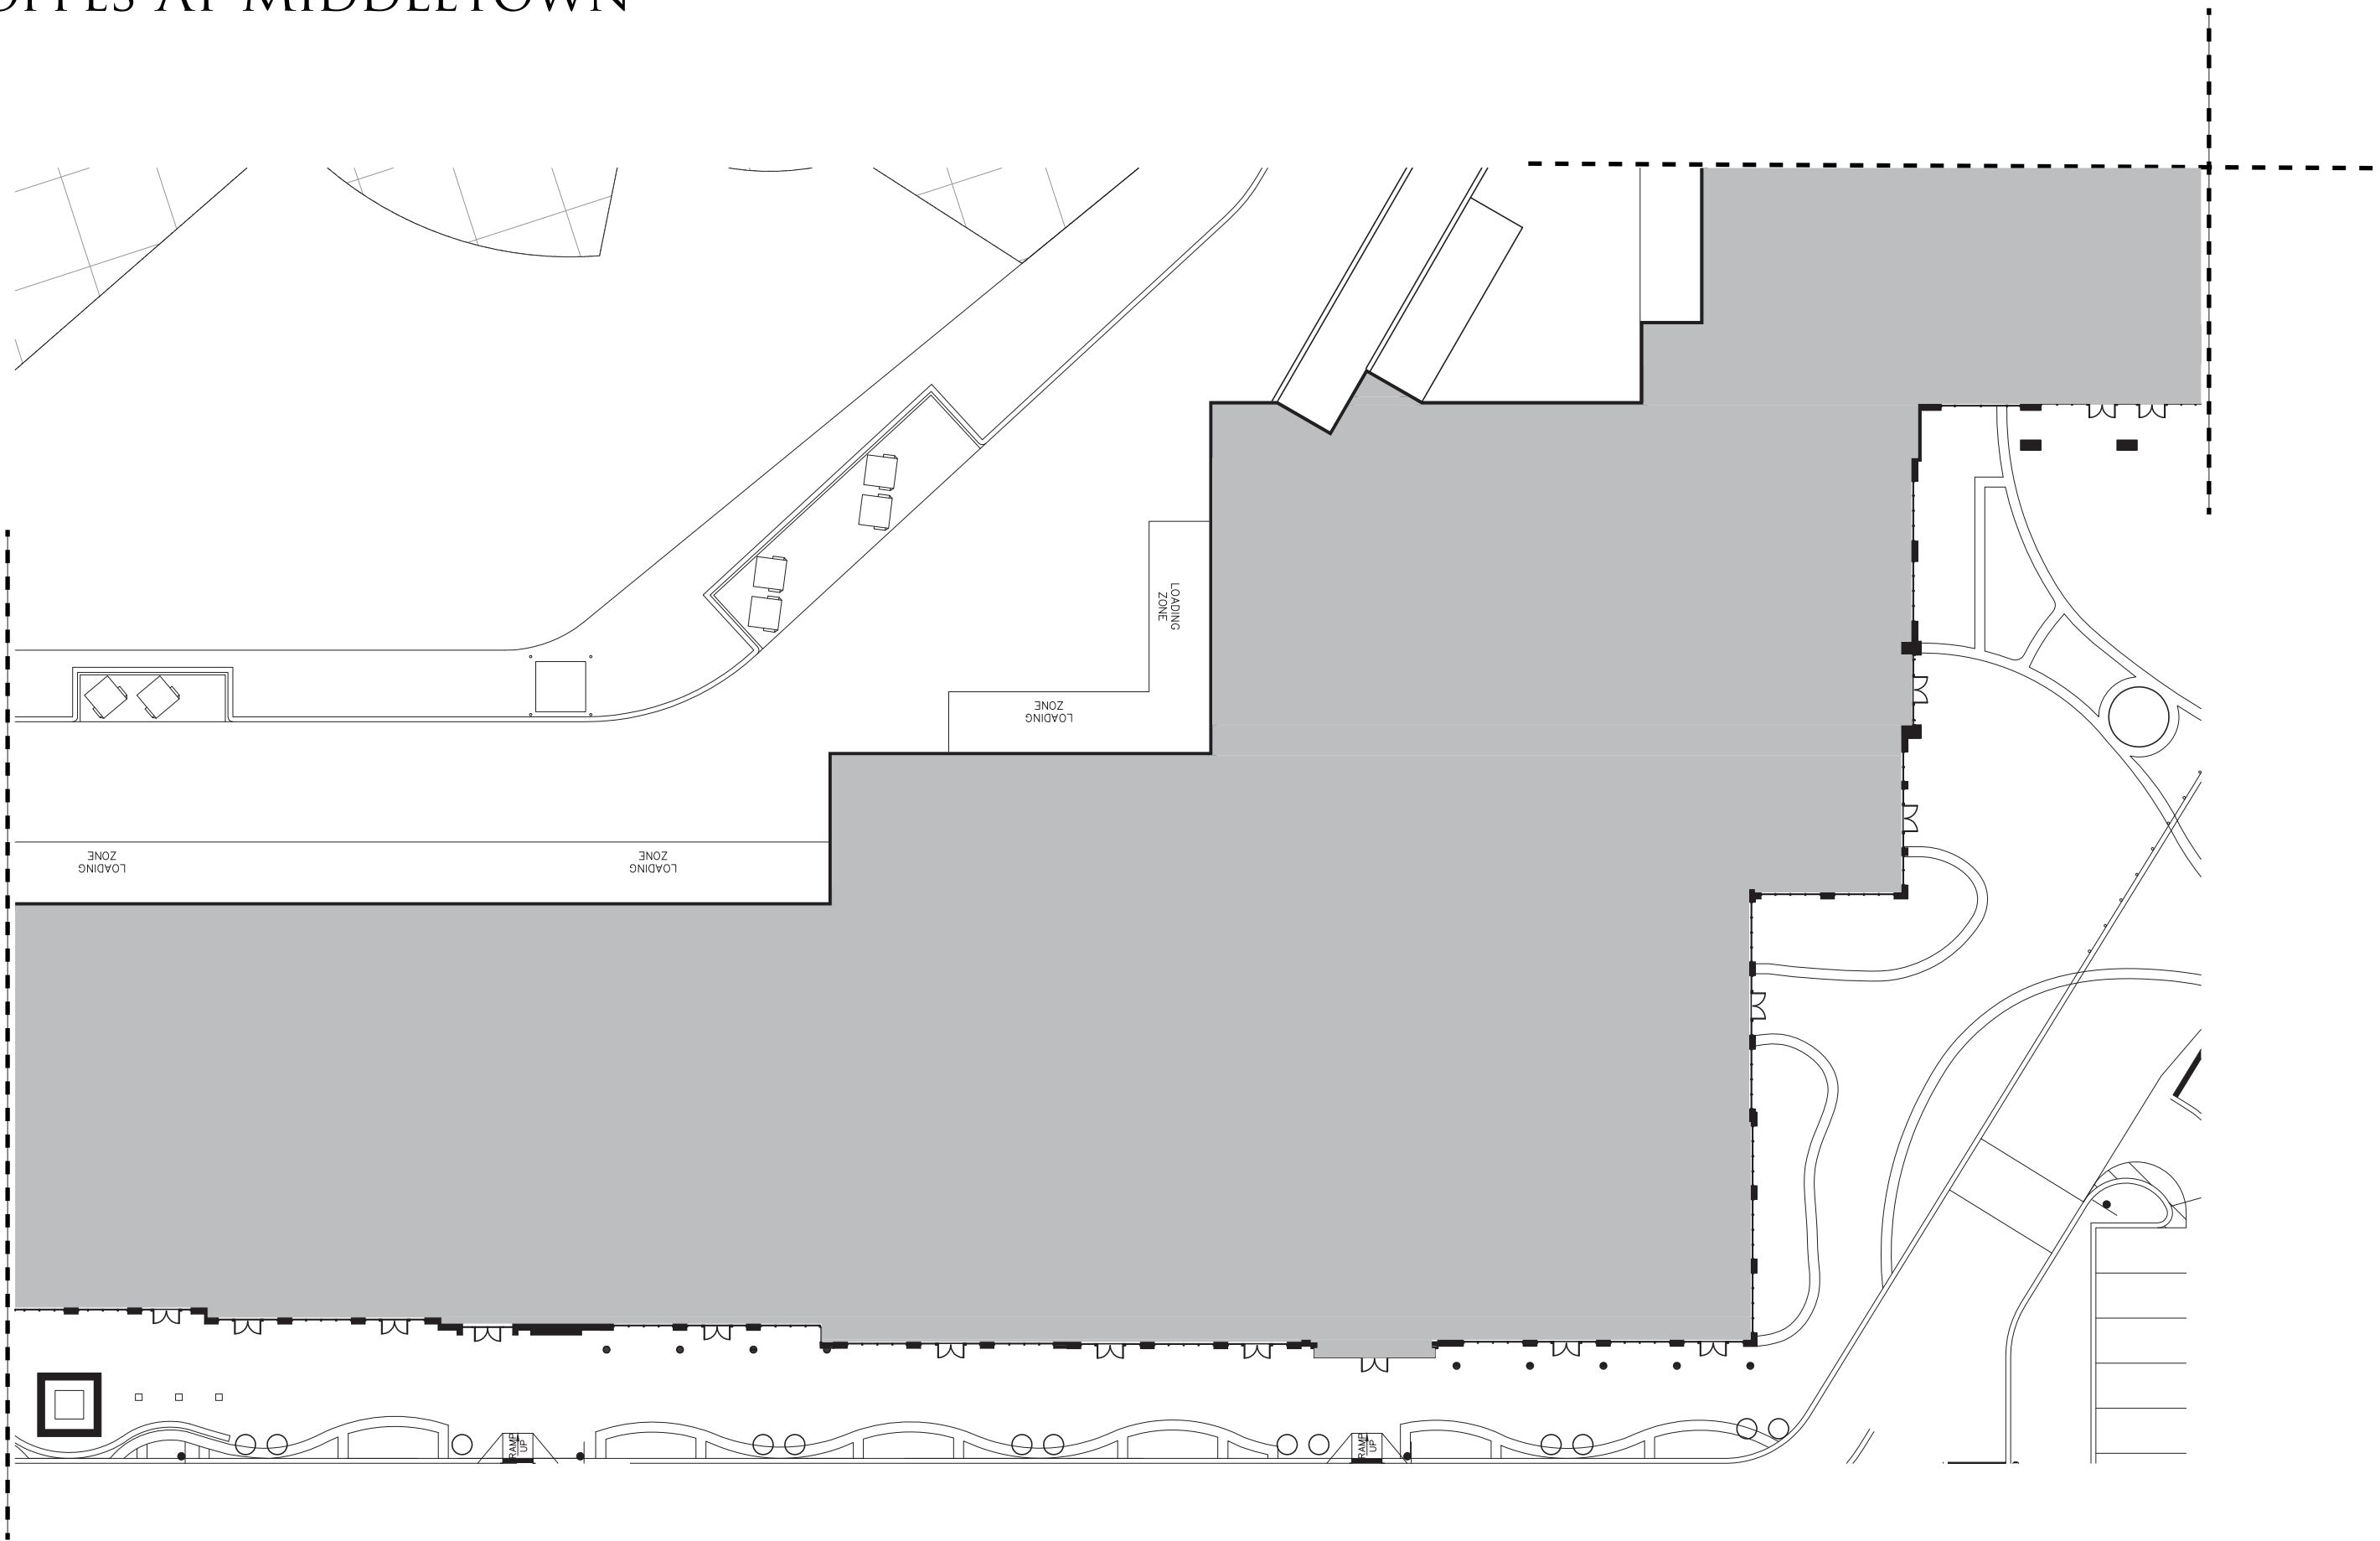


SCALE: *N.T.S*

REFER TO CIVIL EXHIBITS FOR BUILDING SQUARE-FOOTAGE

THE SHOPPES AT MIDDLETOWN

A-3

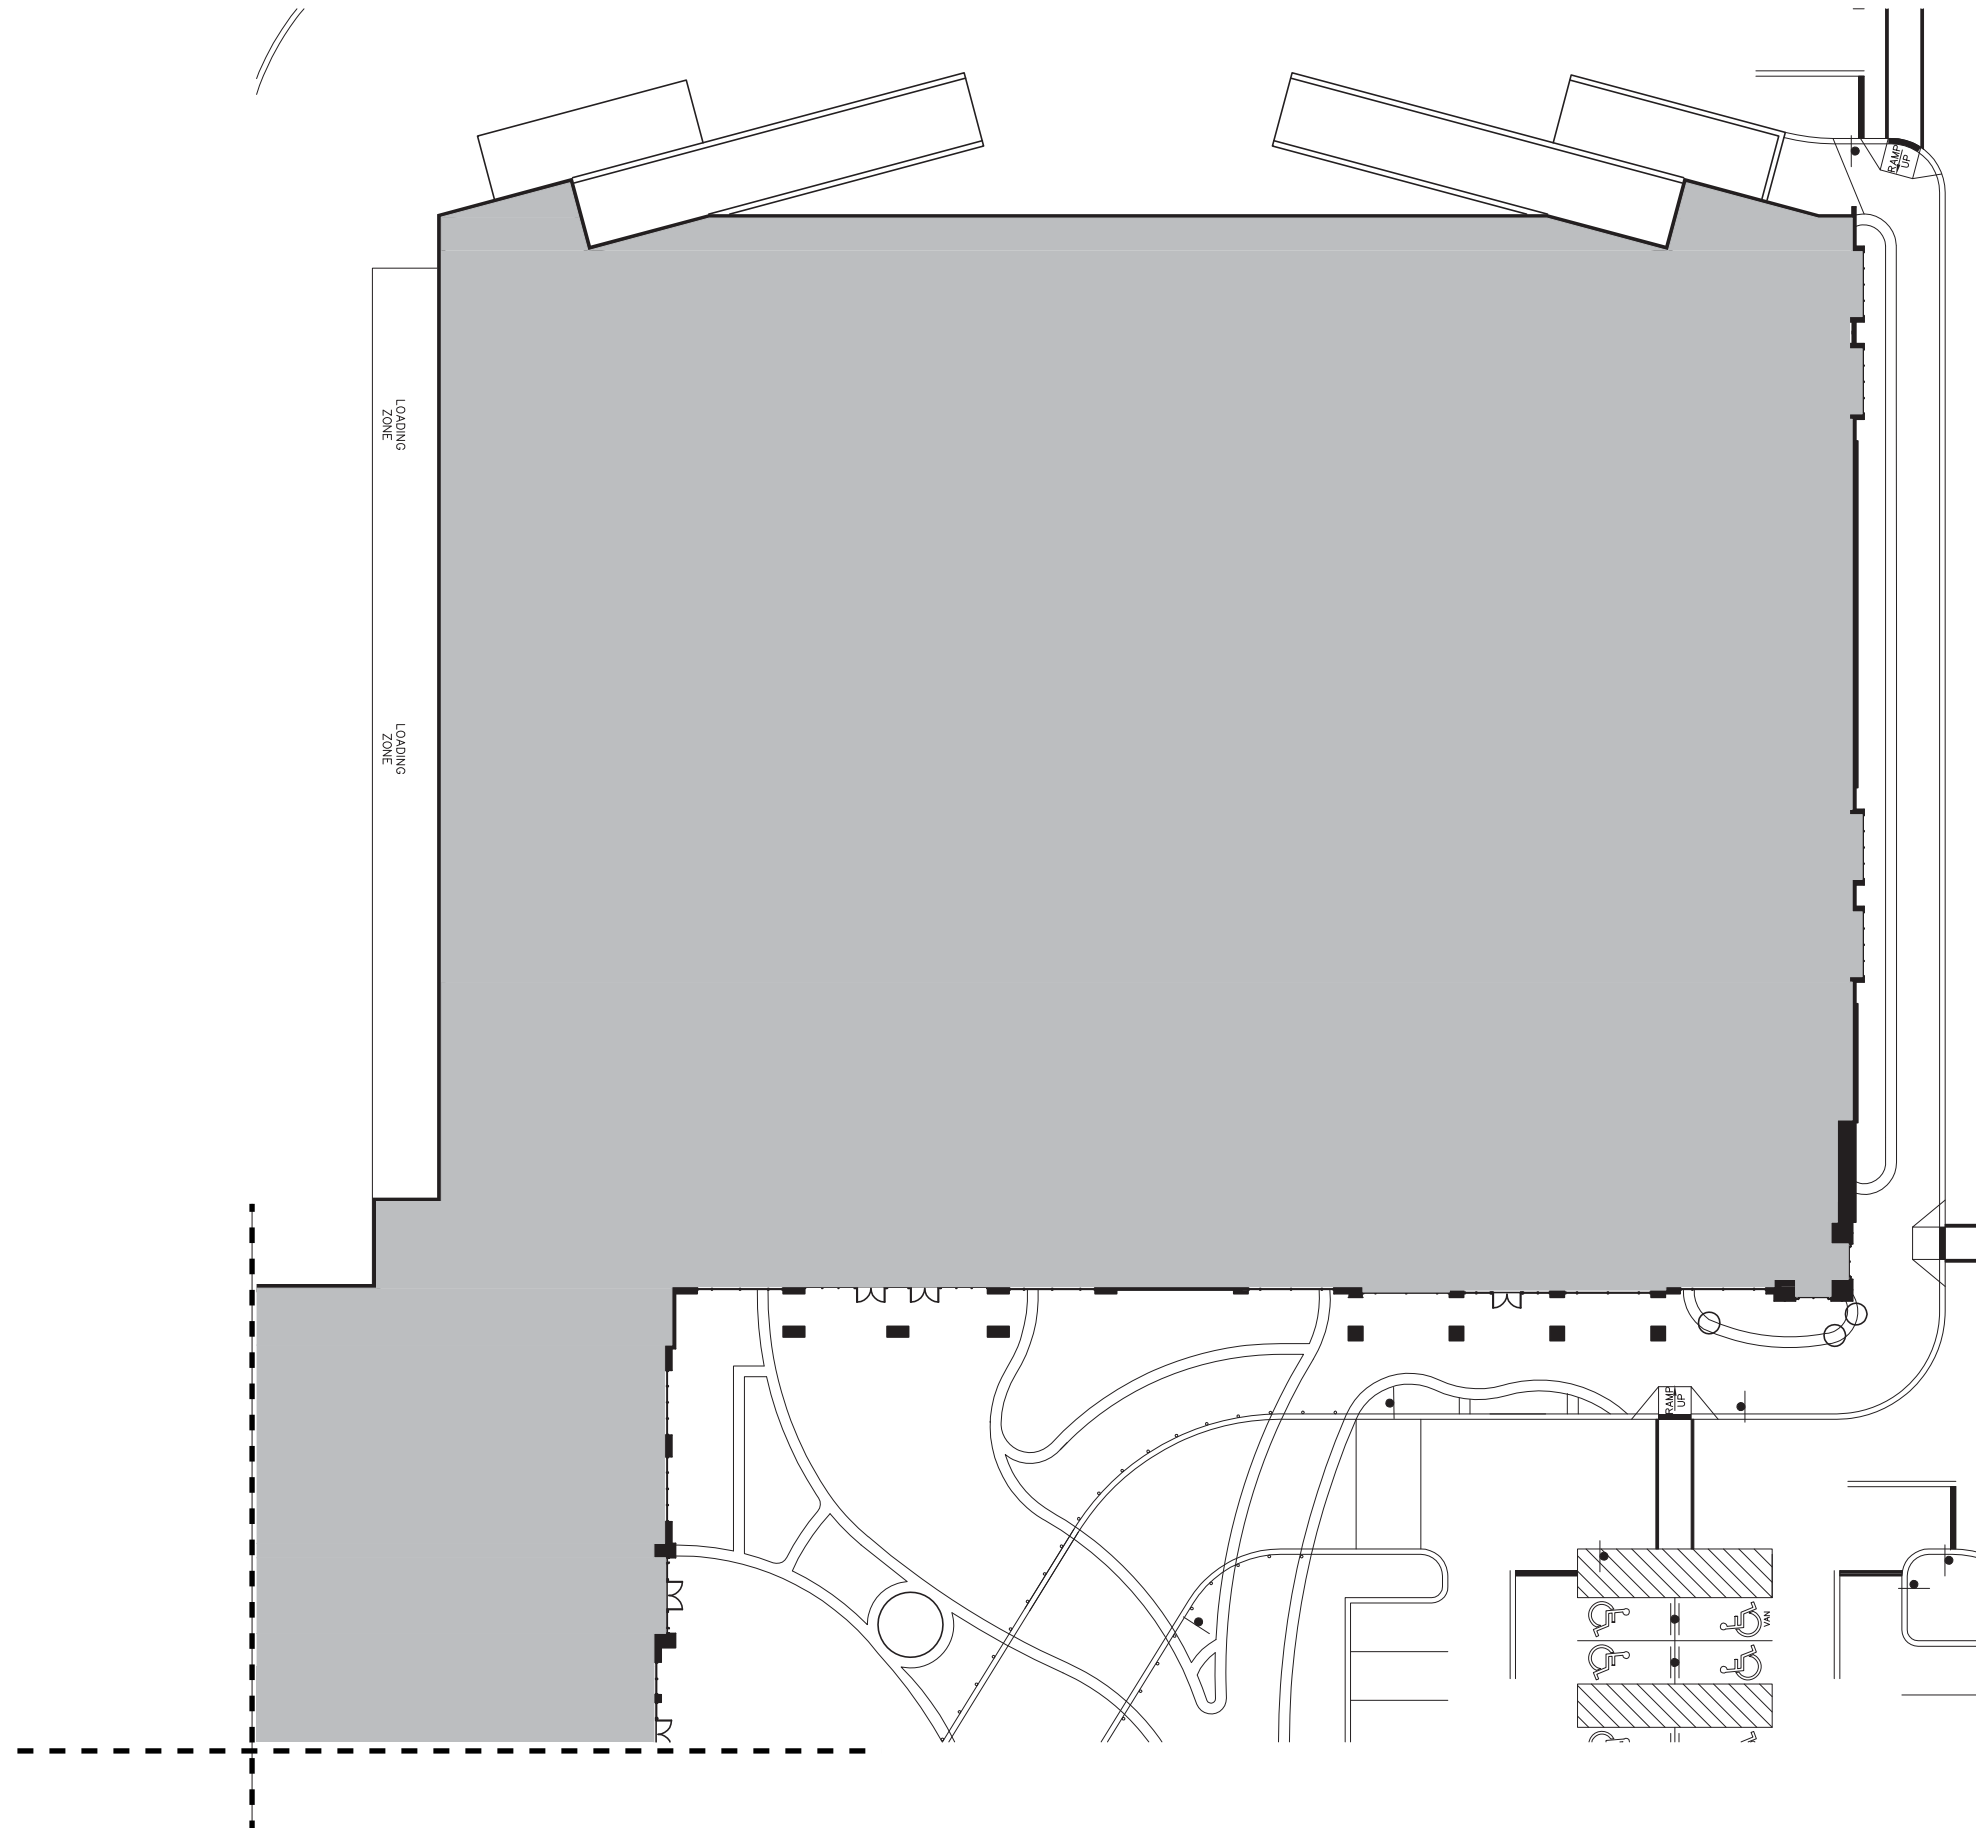

SCALE: *N.T.S*

REFER TO CIVIL EXHIBITS FOR BUILDING SQUARE-FOOTAGE